

NO CHANGE THIS LEVEL.

3

FACULTY OFFICE 305

FACULTY OFFICE 306

SHARED RESOURCE ALCOVE 307

CORRIDOR 300W

STAIR 300SW

LOUNGE 300B

TELECOM 310

JANITOR 311

CORRIDOR 300S

310

311

CORRIDOR 300

CORRIDOR 300N

SHO1 313

WOM 313

MEN'S 312

DENDROARCHEOLOGY 308

RING-WIDTH MEASURING 309

ENTOMOLOGY 309

LAB SUPPORT 309A

LAB SUPPORT-DENDROARCH. COMPUTERS 309B

LAB SUPPORT - DENDROECOLOGY / FIRE HISTORY 309C

LAB SUPPORT-ENTOMOLOGY 309D

308A

309E

309F

308B

308C

309B

309C


309D

309D

DN

UP

sw stair floor 3

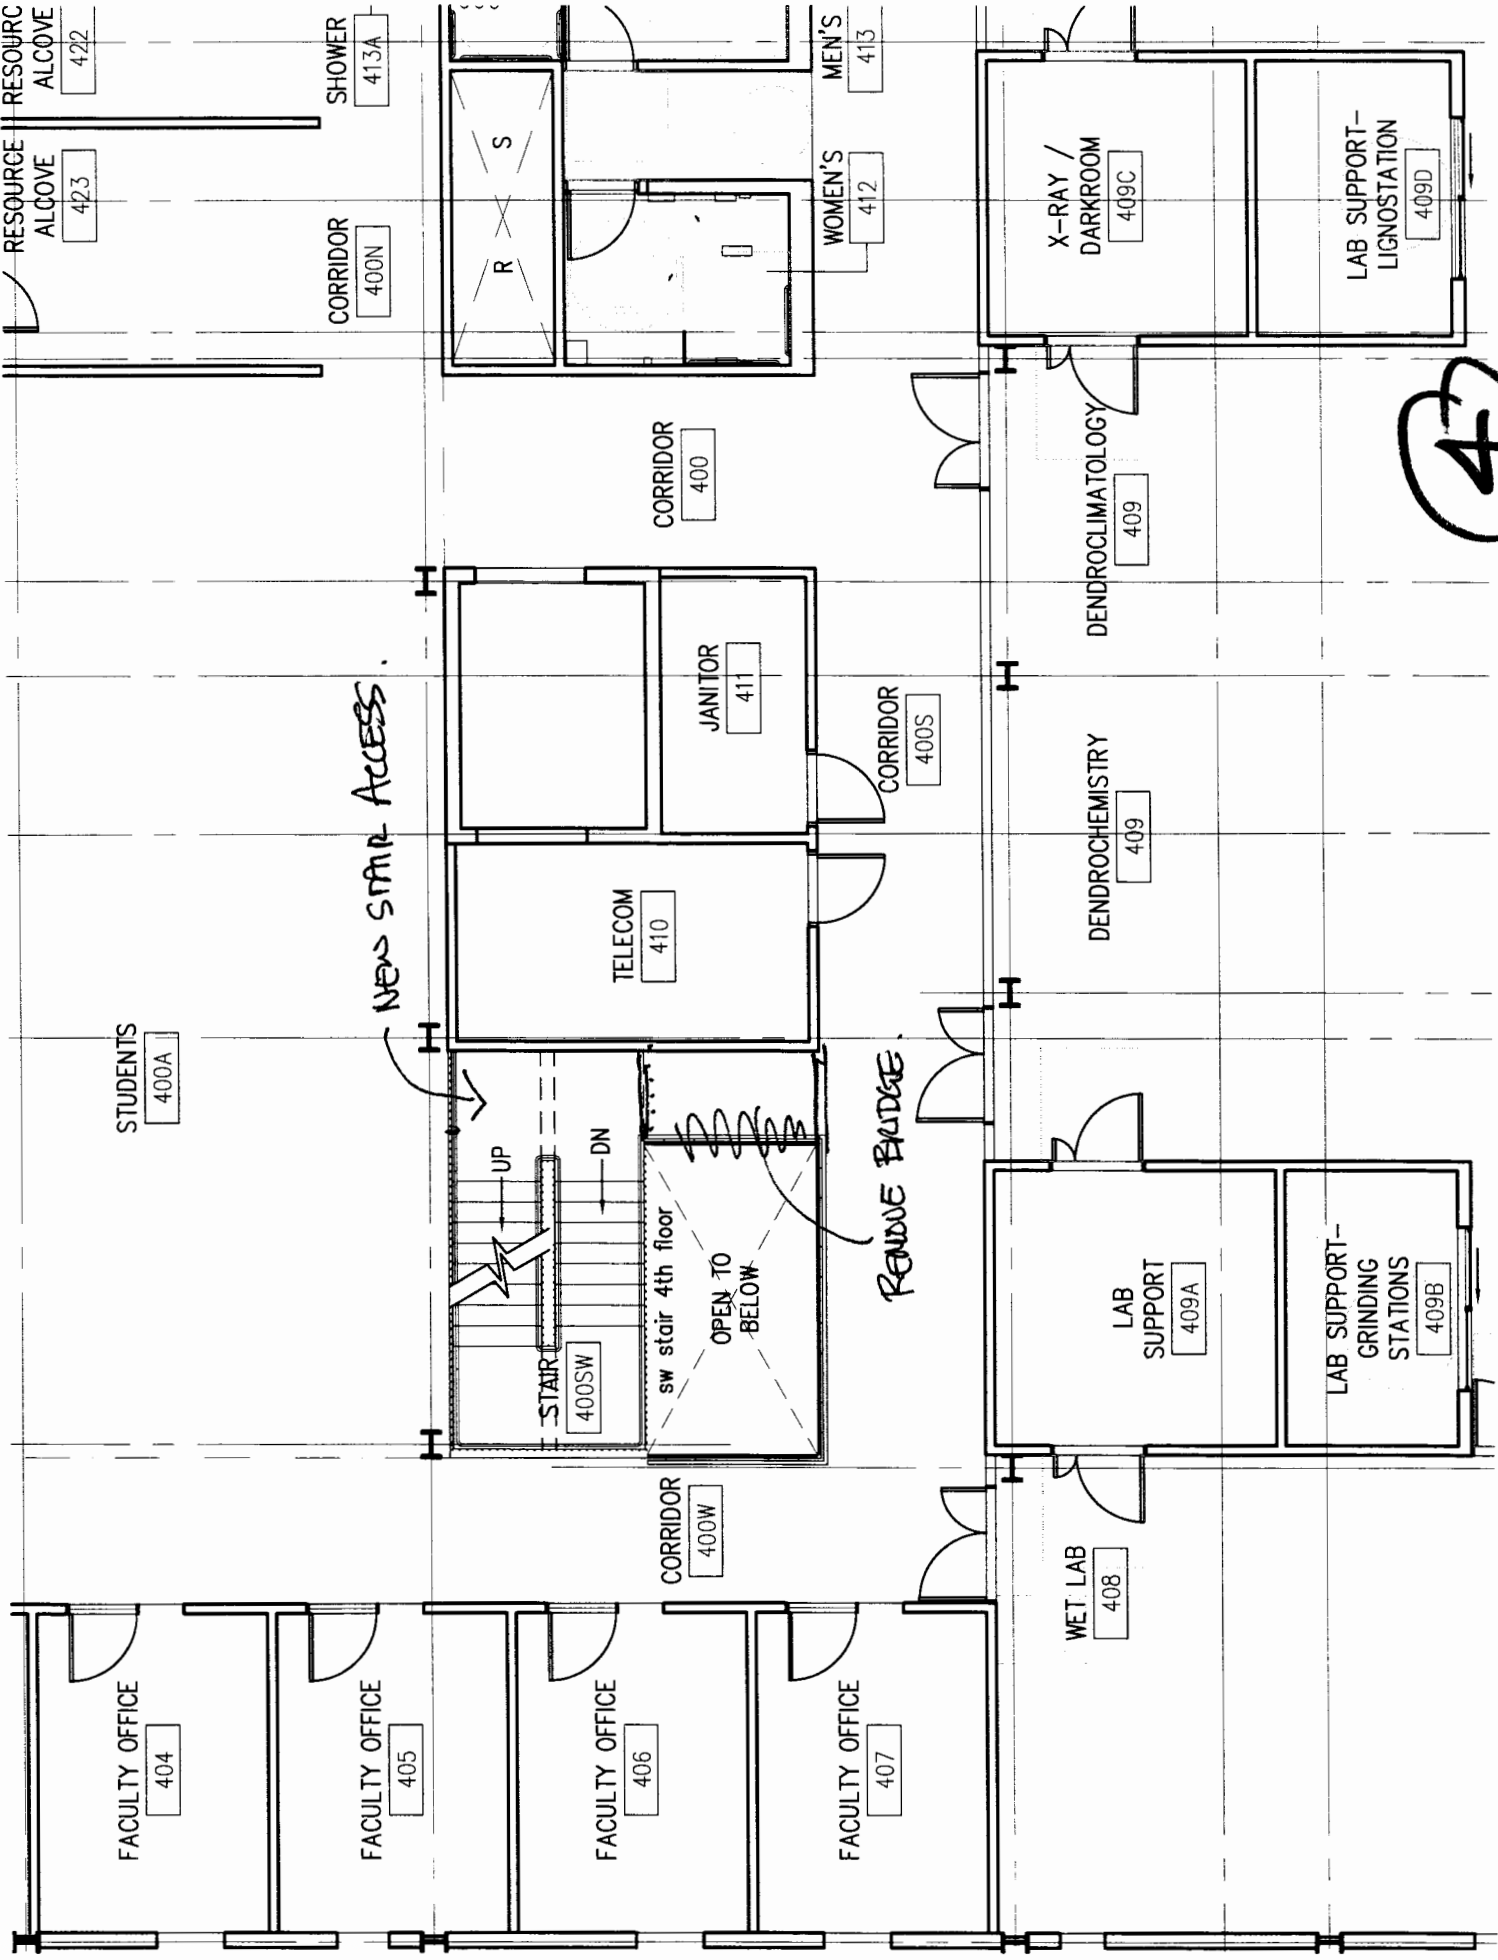


4

REMOVE WINDOW AND REDUCE
UP RATED GYP BD PARTITION.
NEW RATED DOOR.

PIPE COUNTERTOP
TO LOUNGE.


2 HL GYP BD
PARTITION.

REMOVE PIPE
COUNTERTOP.

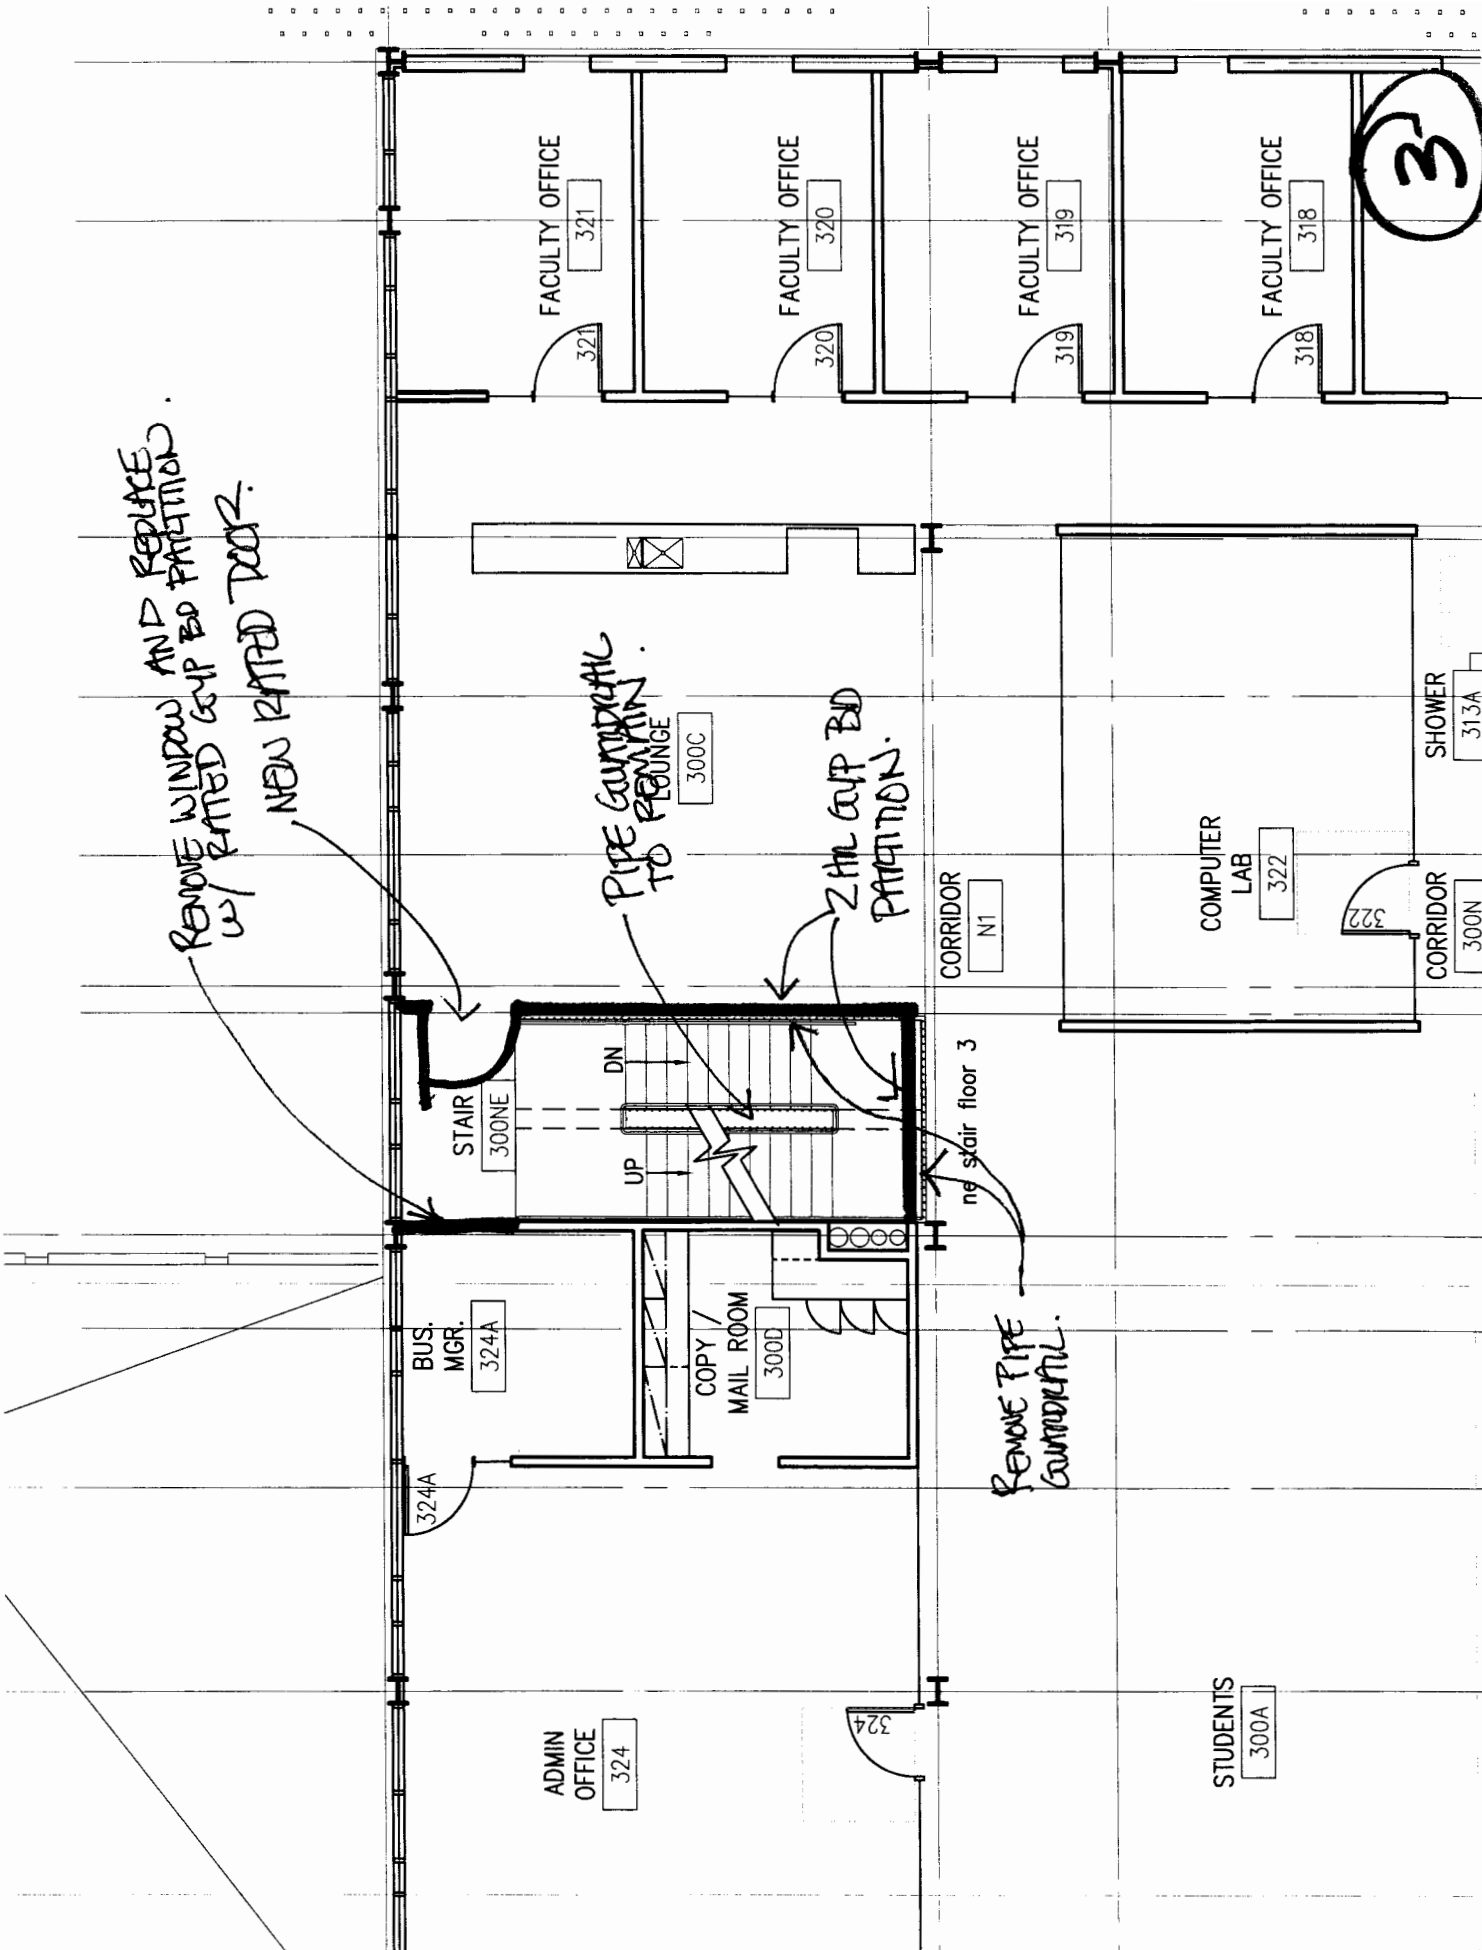

3

4

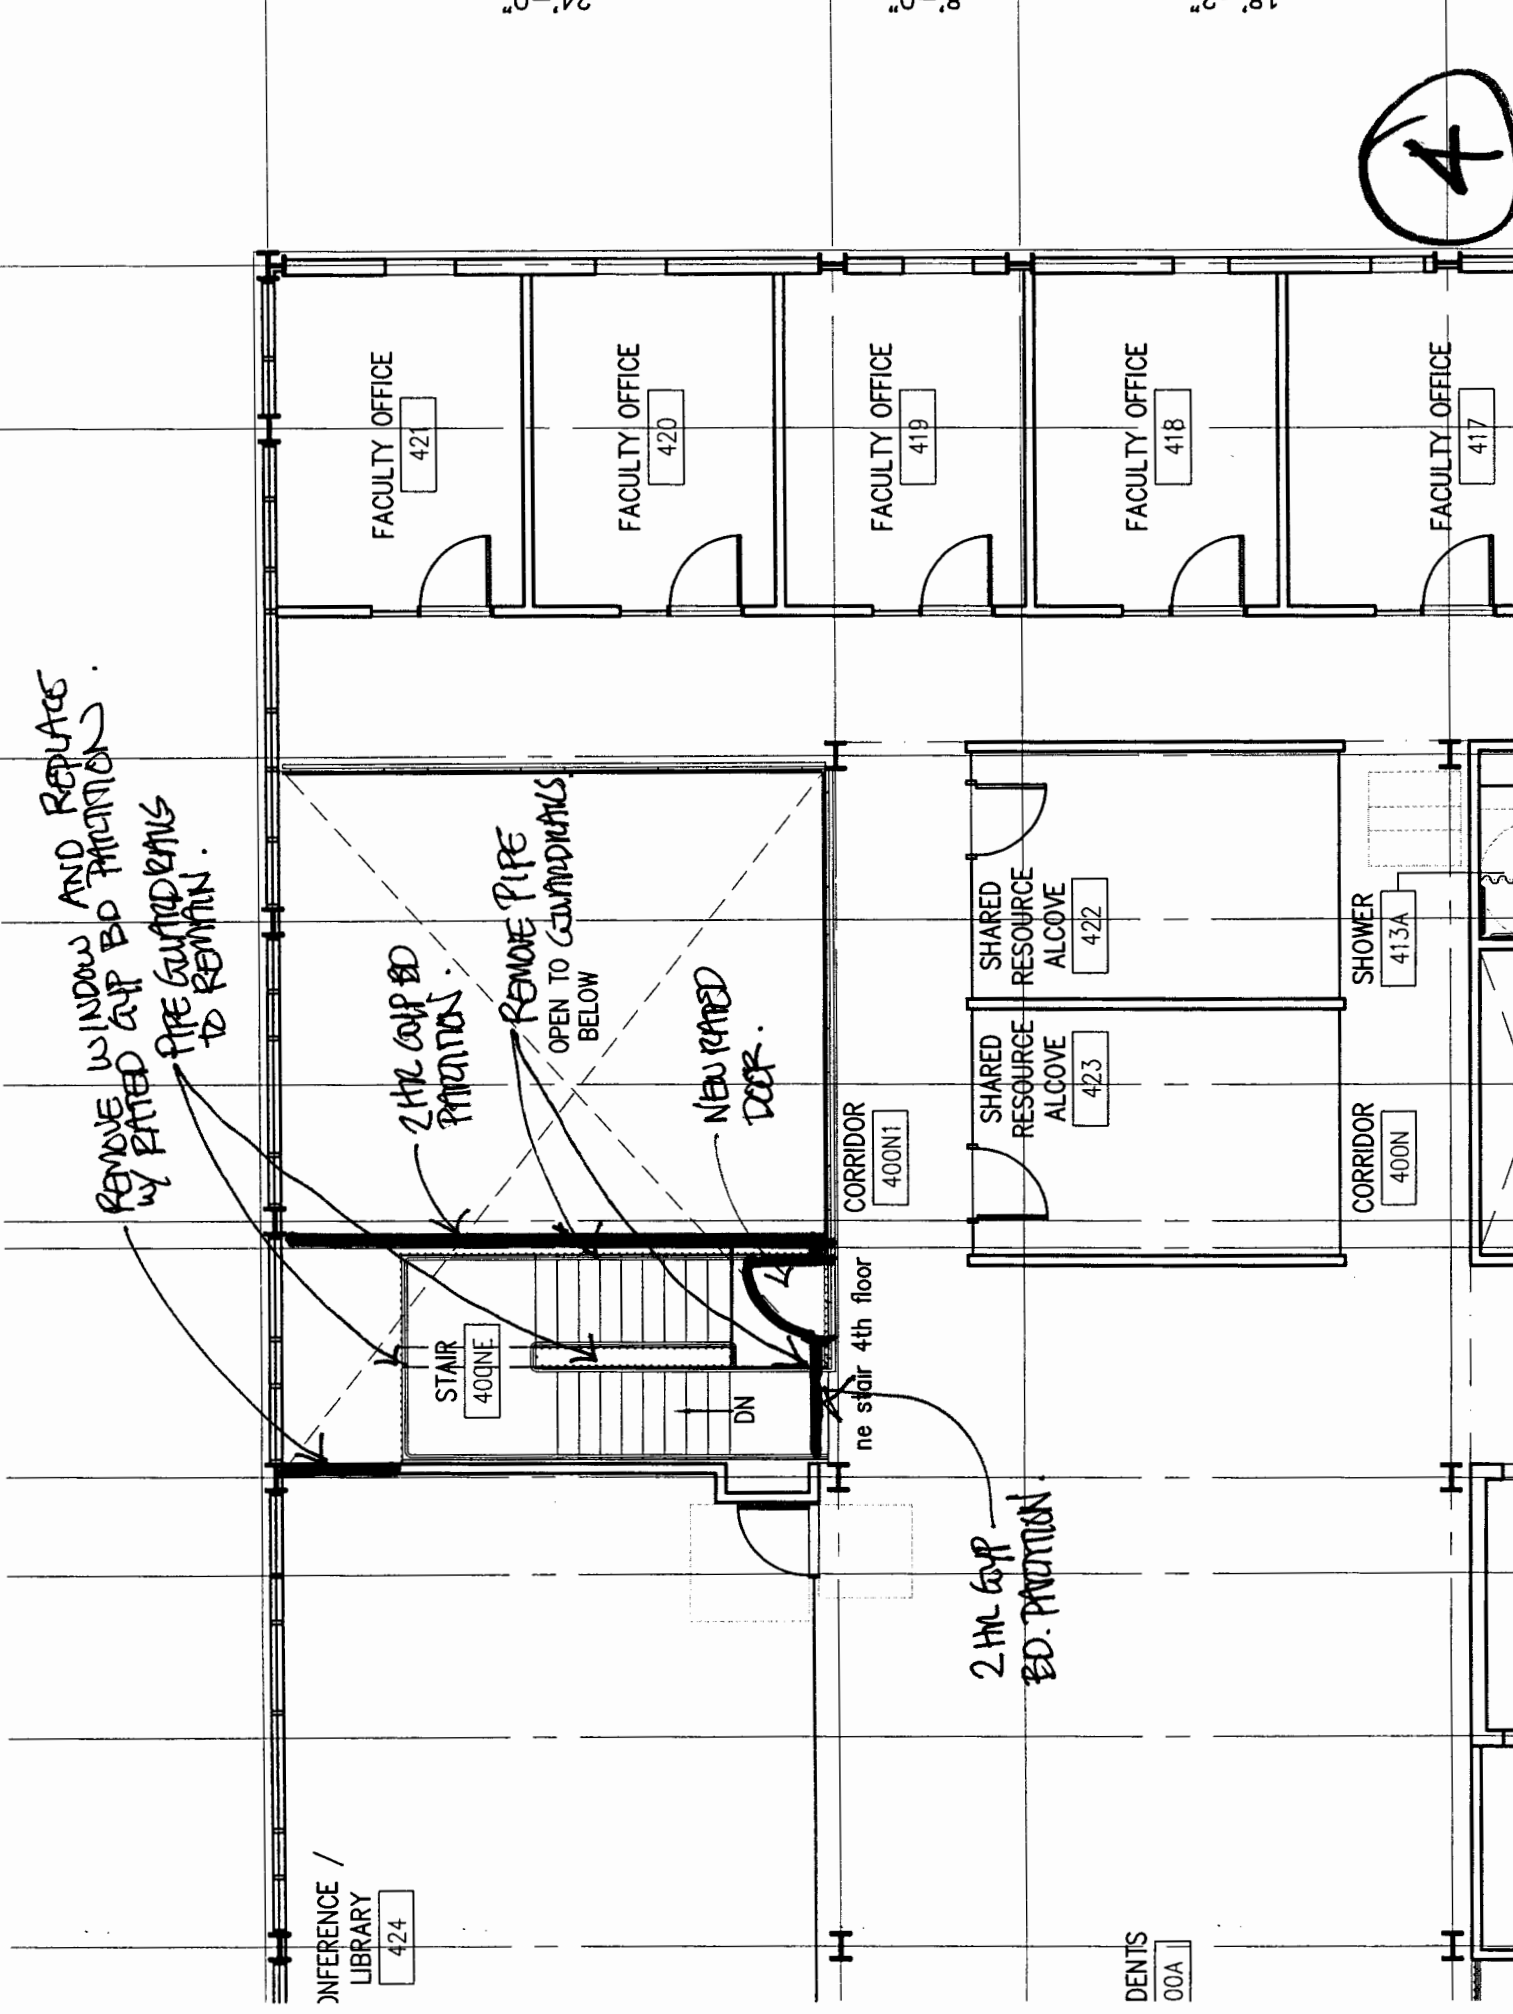

REMOVE WINDOWS AND REPLACE W/ RATED GWP ED. PARTITION.
 REMOVE FIRE GUATED RISKS TO REMAIN.

2 HL GWP ED. PARTITION.

REMOVE PIPE OPEN TO GROUND RISKS BELOW

NEW RATED DOOR.

2 HL GWP ED. PARTITION.

CONFERENCE / LIBRARY 424

STAIR 400NE

CORRIDOR 400NI

ne stair 4th floor

DN

SHARED RESOURCE ALCOVE 422

SHARED RESOURCE ALCOVE 423

SHOWER 413A

CORRIDOR 400N

FACULTY OFFICE 419

FACULTY OFFICE 418

FACULTY OFFICE 417

FACULTY OFFICE 421

FACULTY OFFICE 420

DENTS 00A

18'-2"

8'-0"

24'-0"